



snit b-b


Ⓚ

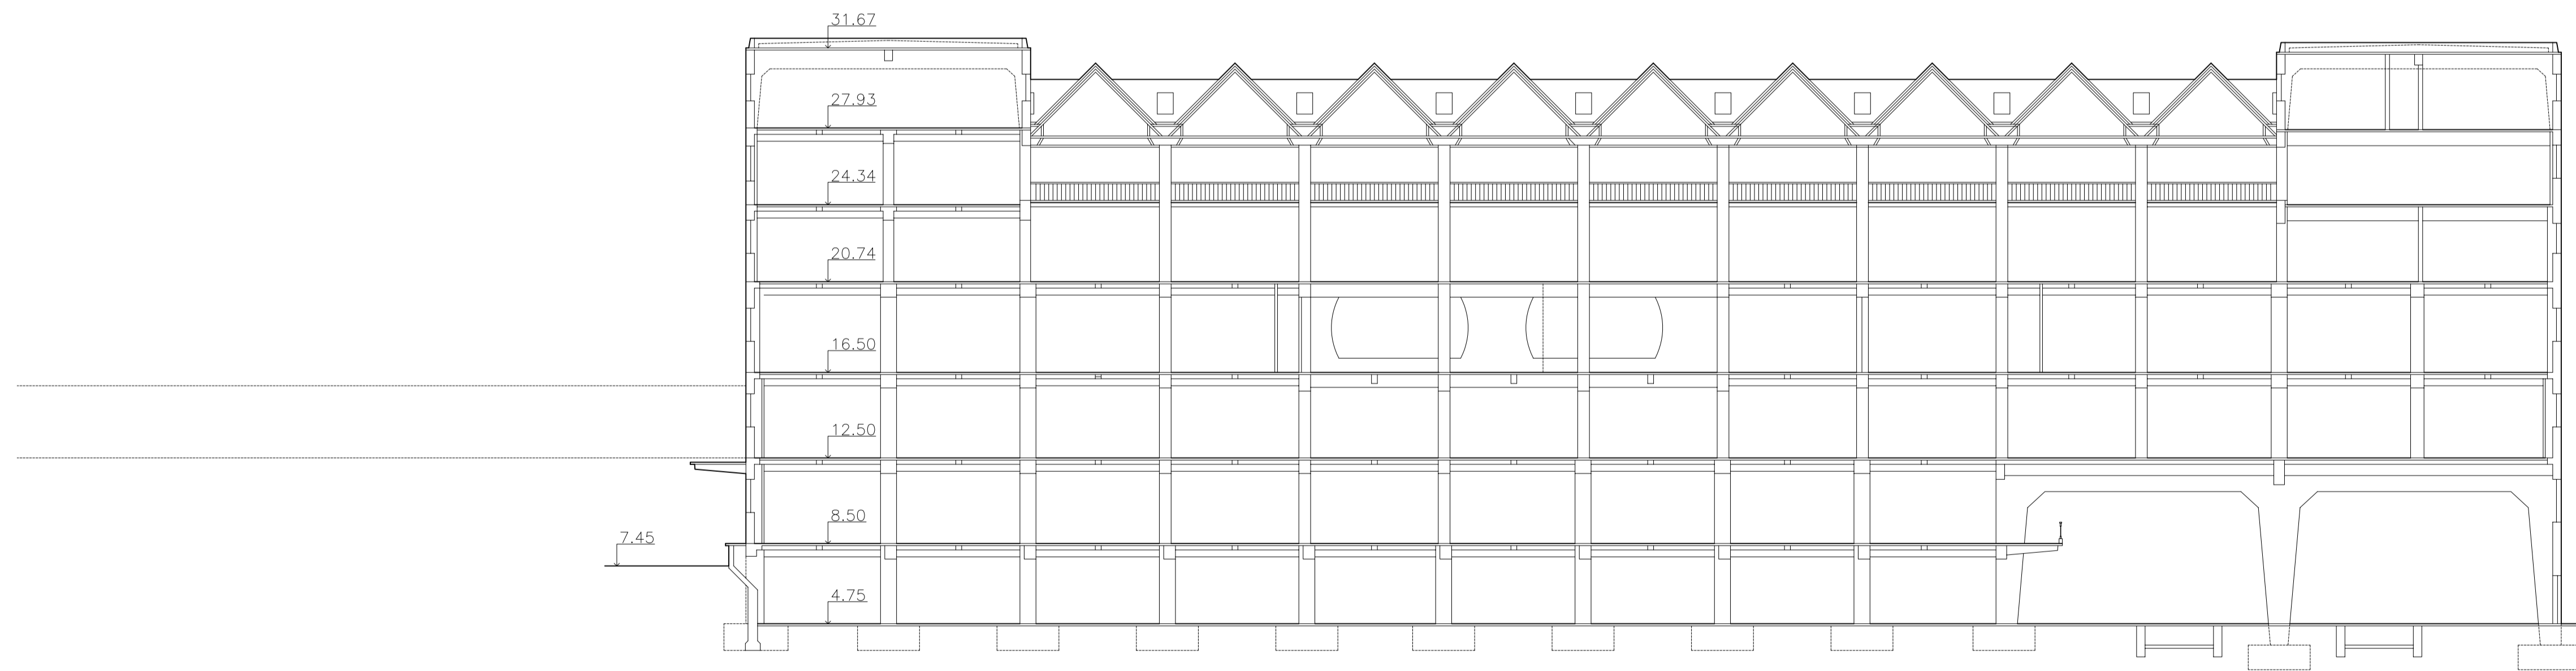

snit a-a

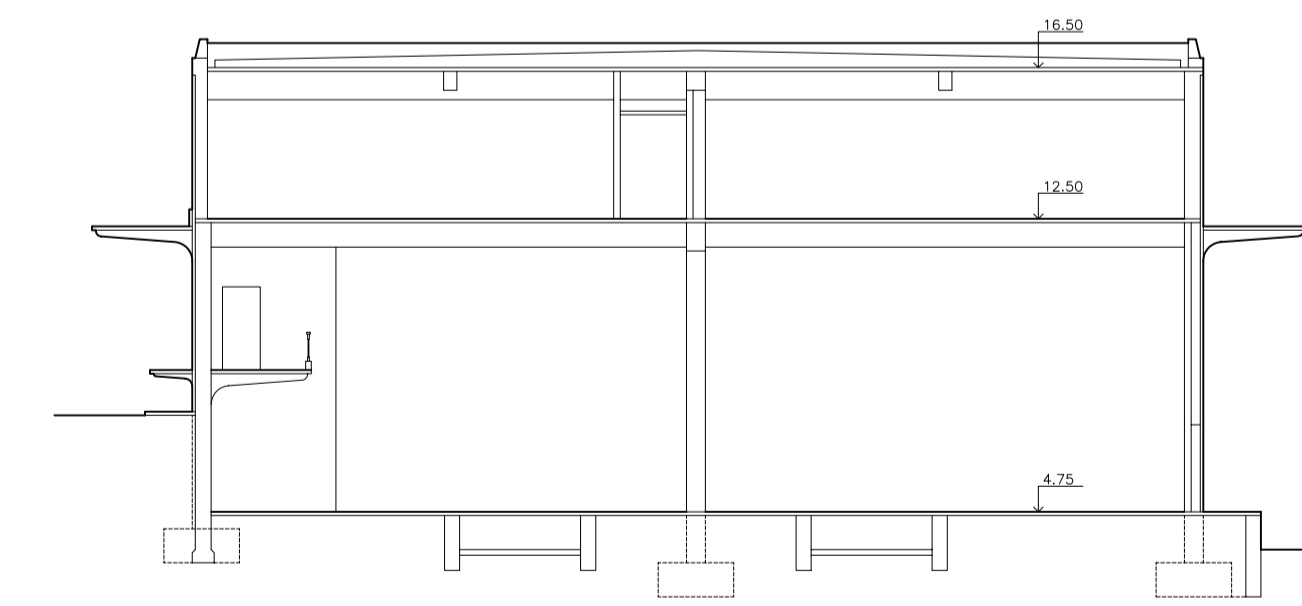

snit d-d

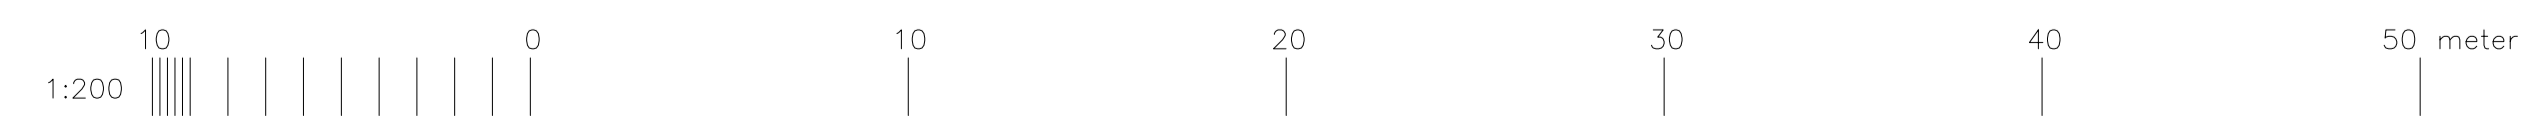

NY TAP

Carlsberg Bryggeriernes Projekteringsafdeling	
MATR. NR. 1210 u v ?	Bevilling no. 163
aftapningshal af	Målestok 1:100
lagerbygning	Dato 13-1-54
snit	Afdeling D.6a
	Tegn. no. 66